

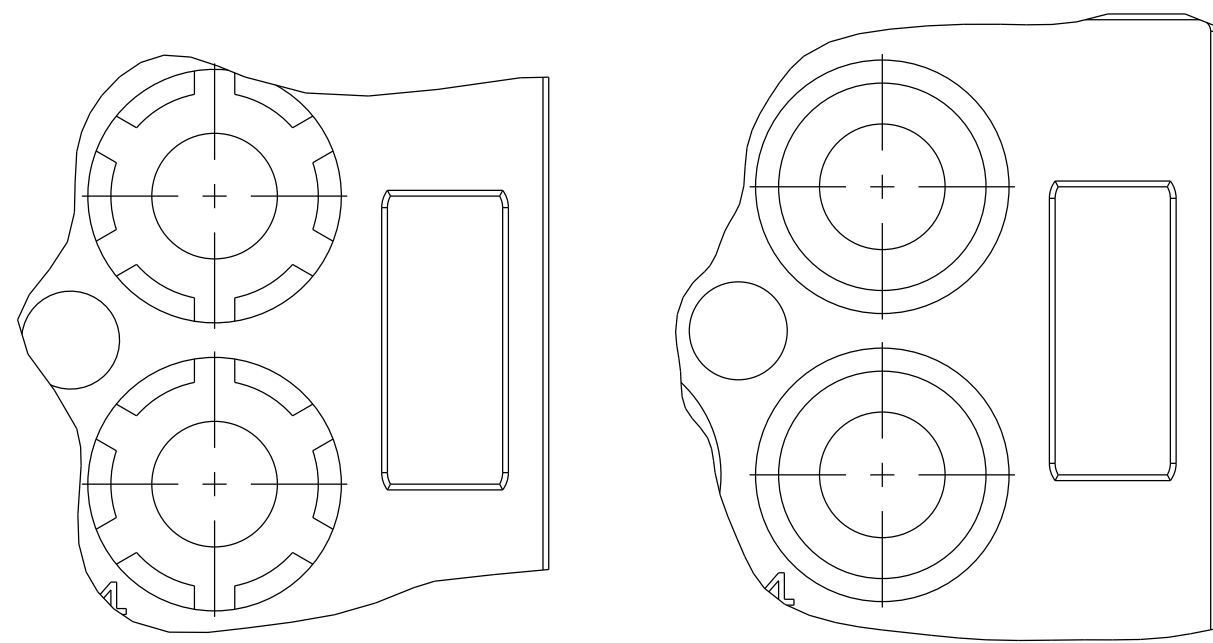



350715-4 ONLY

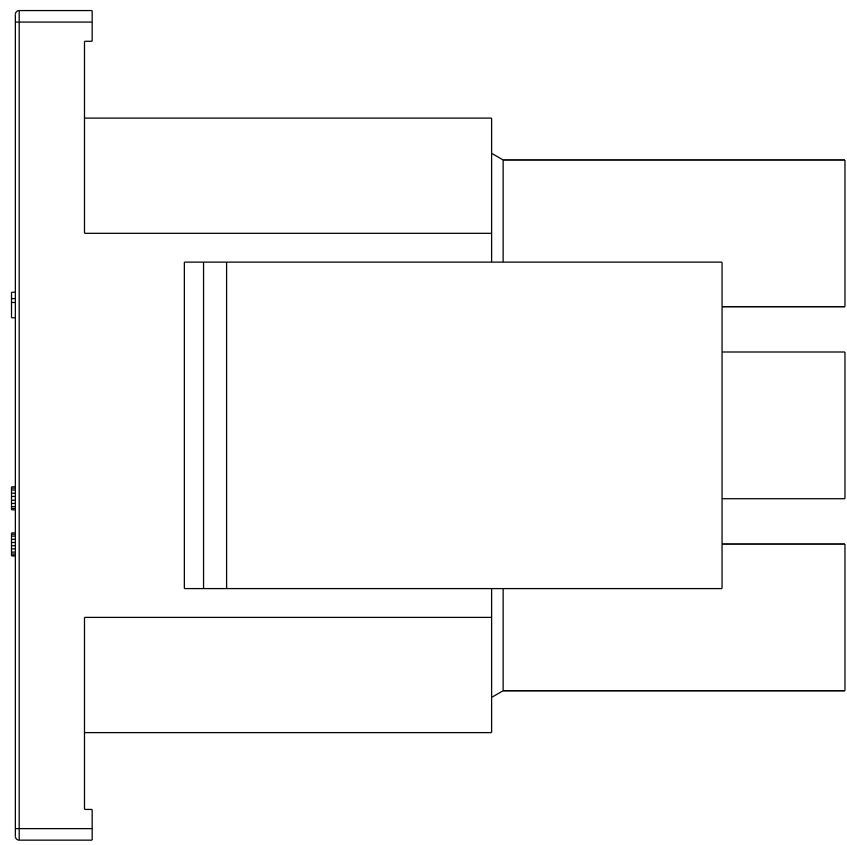


DETAIL A  
SCALE 6:1  
OPTIONAL CONSTRUCTION

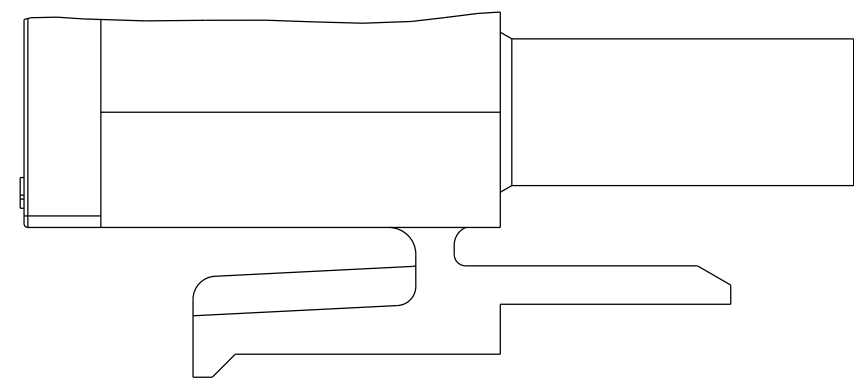

DETAIL B  
350715-4 ONLY

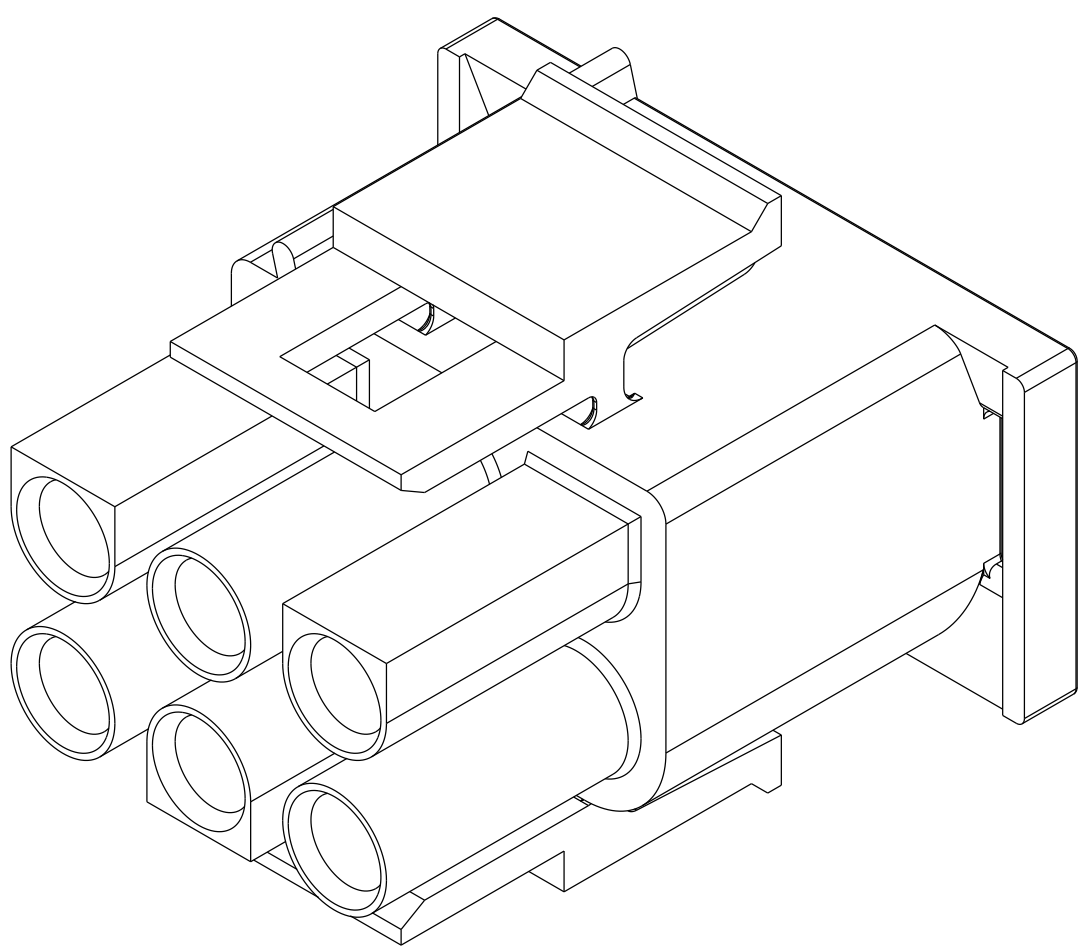

350715-4 ONLY

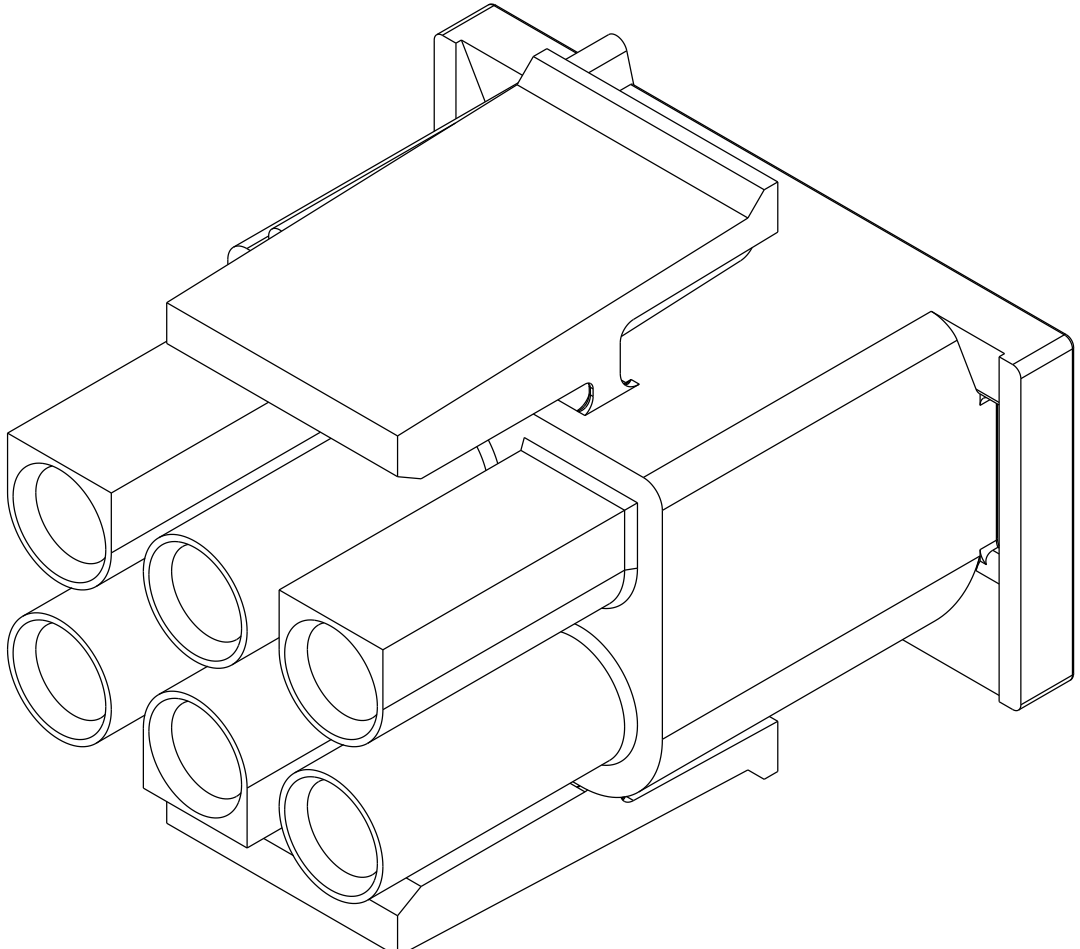

<del>OBSOLETE</del>	BLACK	1-350715-9
<del>OBSOLETE</del>	GRAY	1-350715-8
<del>OBSOLETE</del>	BLUE	1-350715-6
<del>OBSOLETE</del>	GREEN	1-350715-5
<del>OBSOLETE</del>	YELLOW	1-350715-4
<del>OBSOLETE</del>	ORANGE	1-350715-3
	RED	1-350715-2
	BROWN	1-350715-1
5	NATURAL	350715-4
	NATURAL	350715-1
	COLOR	PART NUMBER

THIS DRAWING IS A CONTROLLED DOCUMENT.		DWN S. HOOVER 14APR2004 CHK S. RIDGILL 14APR2004 APVD S. RIDGILL 14APR2004		NAME PLUG, 6 CIRCUIT, UNIVERSAL MATE-N-LOK(TM)	
DIMENSIONS: mm [INCHES]		TOLERANCES UNLESS OTHERWISE SPECIFIED: 0 PLC ± 1 PLC ± 2 PLC ±0.13 [.005] 3 PLC ± 4 PLC ± ANGLES ± FINISH -		PRODUCT SPEC APPLICATION SPEC SIZE CAGE CODE DRAWING NO RESTRICTED TO	
MATERIAL NYLON, UL 94V-0		WEIGHT 0		A 00779 C=350715	
CUSTOMER DRAWING		SCALE 4:1		SHEET 1 OF 1 REV AA	